

**PUBLIC SAFETY COMMITTEE
COUNTY BOARDROOM
TUESDAY, JUNE 21, 2022
SPECIAL MEETING
AGENDA
6:00 P.M.**

1. **Call to Order**
2. **Roll Call** –Ansel Burditt (ch), Blake Parsons, Albert Durst, Justin Faulk, Donald Tolan
3. **Public Input**
4. **New Business**
 - a. Discussion and Action on RLF Parking Lot Project Changes – Resolution #2021-22059
5. **Unfinished Business**
6. **Other**
7. **Adjournment**



STATE OF ILLINOIS)
) SS.
COUNTY OF WOODFORD)

WOODFORD COUNTY BOARD
June 21st, 2022

RESOLUTION # 2021/22-059

WHEREAS, Woodford County has a need to replace the front parking lot (west); and,

WHEREAS, Woodford County has applied for and received RLF funding for this project; and,

WHEREAS, due to an oversight in the original planning phase a significant portion of the project was omitted; and,

WHEREAS, after a discussion with the architect and the RLF administrator, a suitable outcome was reached; and,

WHEREAS, unfortunately there will be additional charges for rectifying this oversight additionally there are no additional funds available in the RLF; and,

WHEREAS, the Woodford County Board has set aside a line for overages for the RLF projects (051-100-5149-004); and,

NOW, THEREFORE BE IT RESOLVED by the Woodford County Board to authorize the Sheriff to pay the additional charges for the front parking lot repairs in the amount of \$51,236.00 from 051-100-5149-004; and,


ADOPTED by a majority vote of all the members of the Woodford County Board this 21st day of June, A. D. 2022

ATTEST:


Dawn Kupfer
Clerk of the Woodford County Board

John Krug
Chairman of Woodford County Board

S:\ENGINEERING\PROJECTS\WOODFORD COUNTY\20200088 RLF CLOSEOUT PROJ 2-SIDEWALKS\400 CAD\03 PLANS\C207-EUREKA-7A.DWG 6/13/2022 5:01 PM

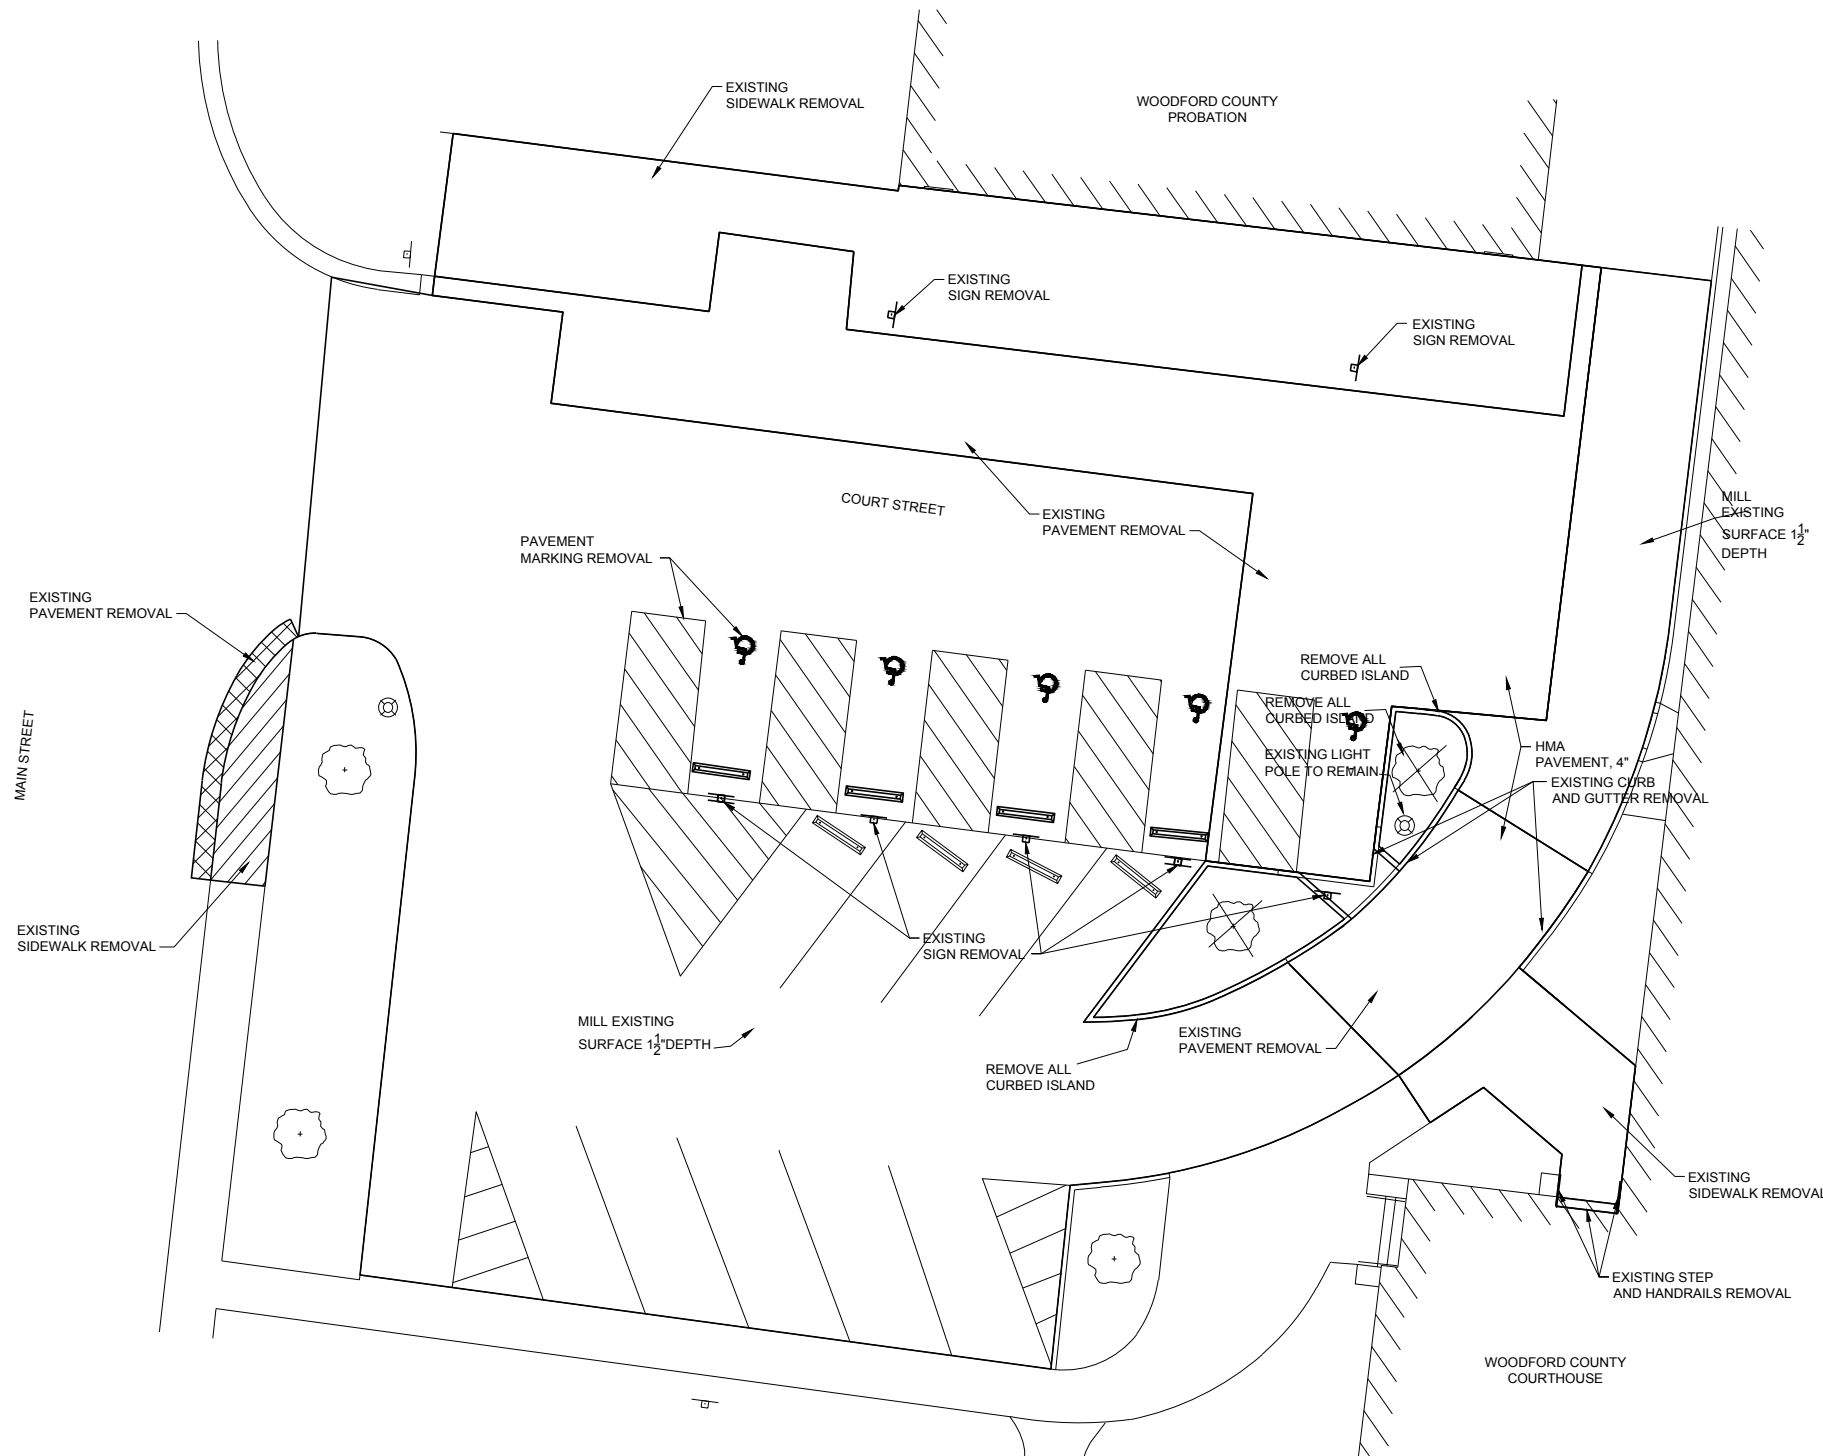

**EUREKA - WOODFORD COUNTY COURTHOUSE
EXISTING CONDITIONS, DEMOLITION, AND EROSION CONTROL PLAN**
SCALE: 1" = 10'

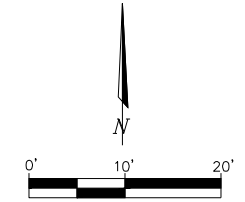

EUREKA - WOODFORD COUNTY COURTHOUSE QUANTITIES (Original)

NO.	ITEM	UNIT	APPROXIMATE QUANTITY
1	PAVEMENT REMOVAL, FULL DEPTH	SQ. YD.	324
2	SIDEWALK REMOVAL	SQ. FT.	2129
3	P.C.C. STEPS W/ HANDRAIL REMOVAL	SQ. FT.	7
4	CURB AND GUTTER REMOVAL	FOOT	53
5	PARKING BLOCK REMOVAL	EACH	4
6	SIGN PANEL REMOVAL	EACH	8
7	METAL SIGN POST REMOVAL	EACH	6
8	PAVEMENT MARKING REMOVAL	SQ. FT.	205

EUREKA - WOODFORD COUNTY COURTHOUSE QUANTITIES (Addition)

NO.	ITEM	UNIT	APPROXIMATE QUANTITY
1	PARKING BLOCK REMOVAL	EACH	4
2	CURB REMOVAL	L.F.	120
3	1 1/2" PAVEMENT MILLING	SQ. YD.	1013
4	TREE REMOVAL	EACH	2
5	LANDSCAPE STONE REMOVAL	SQ. YD.	44
6	EARTH EXCAVATION	CU. YD.	18
7	METAL SIGN POST REMOVAL	EACH	1


- NOTES**
1. ALL EXISTING PARKING BLOCKS TO BE REMOVED AND DISPOSED OF OFF-SITE.
 2. CURBED ISLAND TO BE REMOVED COMPLETELY
 3. REMOVE TREES
 4. SALVAGE EXISTING SIGNS AND PROVIDE TO OWNER
 5. REMAINING PORTION OF LOT TO BE MILLED 1 1/2"

Issued

Rev	Date	Description

Designed: DLH 04/30/2021
Drawn: KBF 6/3/2022
Checked: DLH 6/3/2022
Approved: DLH 6/3/2022

S:\ENGINEERING\PROJECTS\WOODFORD COUNTY\20200088 RLF CLOSEOUT PROJ 2- SIDEWALKS\400 CAD\03 PLANS\C207-EUREKA-7A.DWG 6/13/2022 5:01 PM

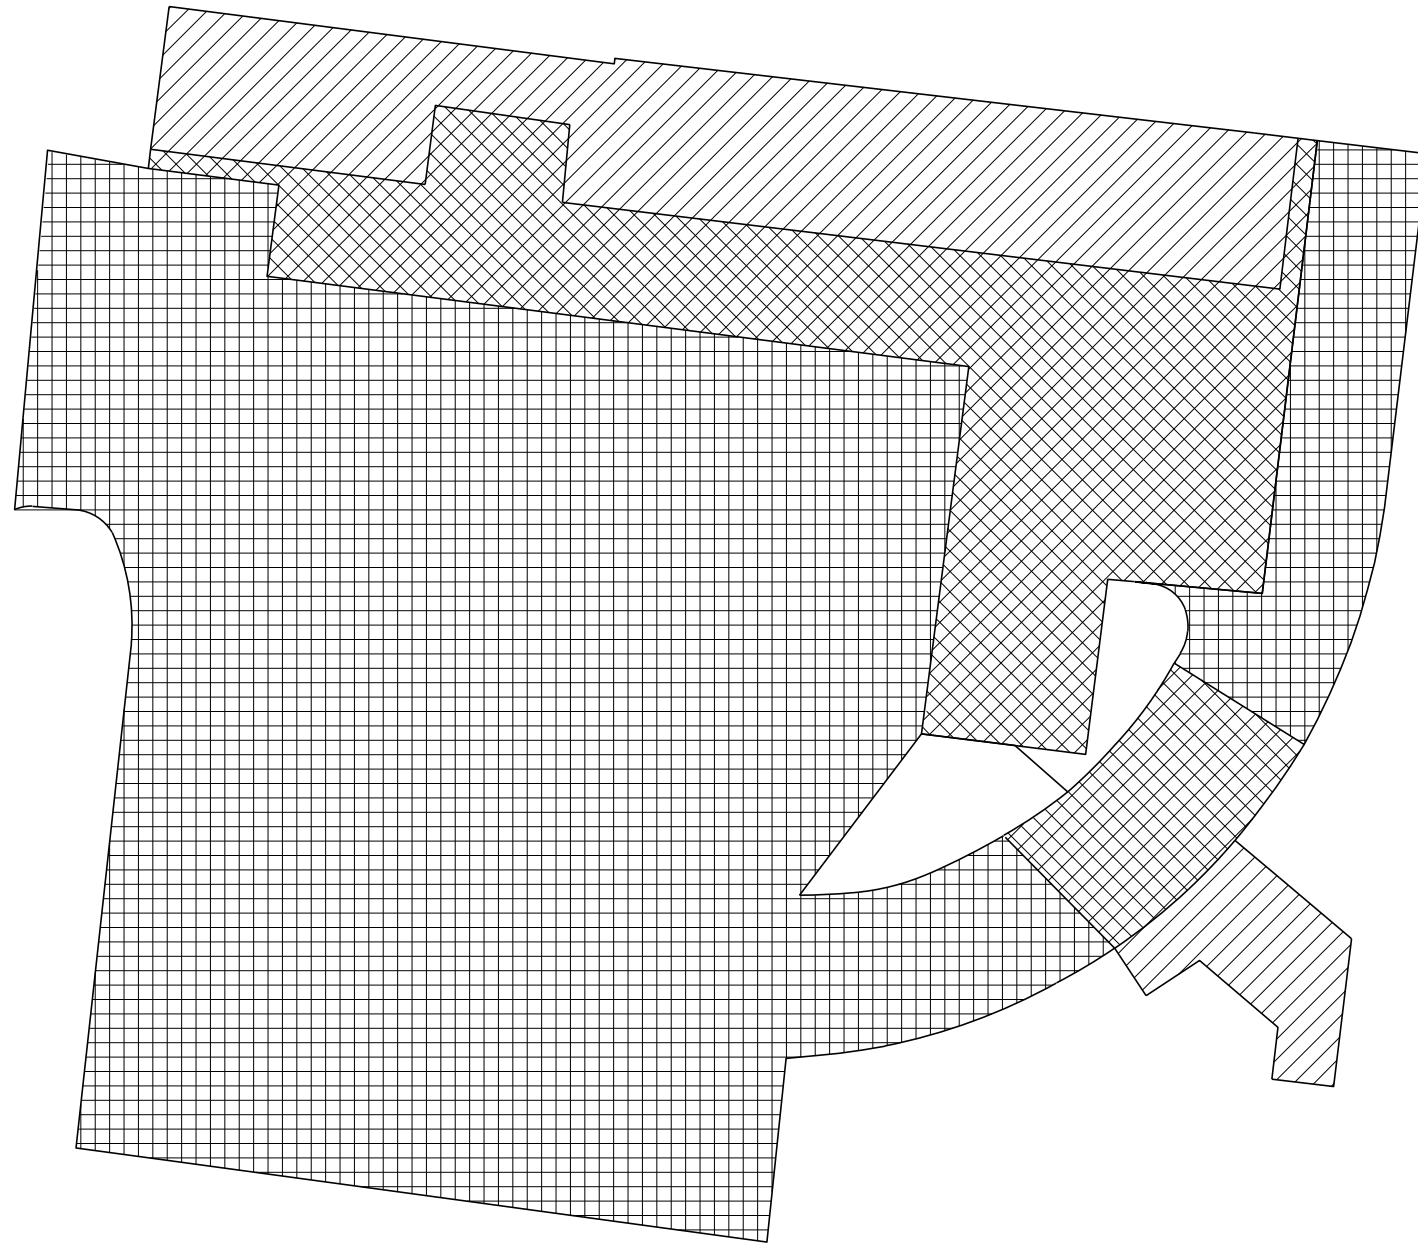

EUREKA - WOODFORD COUNTY COURTHOUSE SITE PAVEMENT PLAN

SCALE: 1" = 10'

Legend

- 1 1/2" Milling
- Pavement Removal
- Sidewalk Removal

NOTES

- Areas (Sq. Ft.)
- Upper region-780
- Upper Island-115
- Lower Island-241
- Lower region-8333

EUREKA - WOODFORD COUNTY COURTHOUSE QUANTITIES (Original)



NO.	ITEM	UNIT	APPROXIMATE QUANTITY
1	HMA FULL DEPTH PATCH	SQ. YD.	6
2	COMBINATION P.C.C. CURB-SIDEWALK, 4" W/ MACRO FIBROUS REINFORCEMENT	SQ. FT.	1039
3	P.C.C. SIDEWALK, 4" W/ MACRO FIBROUS REINFORCEMENT	SQ. FT.	240
4	SUBBASE GRANULAR MATERIAL, TYPE B, 4" (CRUSHED LIMESTONE)	SQ. FT.	1279
5	HOT-MIX ASPHALT SURFACE COURSE IL 9.5 N50, 1.5"	TON	33
6	HOT-MIX ASPHALT BINDER COURSE IL 19.0 N50, 2.5"	TON	55
7	AGGREGATE BASE COURSE, TYPE B, 8" (CRUSHED LIMESTONE)	SQ. YD.	395
8	GEOTECHNICAL FABRIC FOR GROUND STABILIZATION	SQ. YD.	395
9	HOT-MIX ASPHALT PRIME COAT	LBS	267
10	P.C.C. RAMP W/ MACRO FIBROUS REINFORCEMENT	SQ. FT.	140
11	1 1/2" SCH. 40 STEEL PIPE RAILING - PAINTED ZINCE PRIME, ONE COAT; BLACK GLOSS, TWO COATS.	LF	46
12	COMBINATION CONCRETE CURB AND GUTTER TY. B-6.12	FOOT	66
13	CONCRETE BOLLARD W/ ACCESSIBLE SIGN	EACH	3
14	METAL SIGN POST	EACH	3
15	SIGN PANEL	EACH	3
16	PAVEMENT MARKING, 4" LINE (YELLOW)	FOOT	1120
17	PAVEMENT MARKING, 12" LINE (YELLOW)	FOOT	28
18	PAVEMENT MARKING, LETTERS AND SYMBOLS	SQ. FT.	61.5

EUREKA - WOODFORD COUNTY COURTHOUSE QUANTITIES (Addition)

NO.	ITEM	UNIT	APPROXIMATE QUANTITY
1	HOT-MIX ASPHALT SURFACE COURSE IL 9.5 N50, 1.5"	TON	90
2	HOT-MIX ASPHALT BINDER COURSE IL 19.0 N50, 2.5"	TON	6
3	AGGREGATE BASE COURSE, TYPE B, 8" (CRUSHED LIMESTONE)	SQ. YD.	44
4	GEOTECHNICAL FABRIC FOR GROUND STABILIZATION	SQ. YD.	44
5	HOT-MIX ASPHALT PRIME COAT	LBS	1000

HMA MIXTURE REQUIREMENTS

MIXTURE USE(S):	SURFACE COURSE 1.5"	BINDER COURSE 2.5"
AC/PG:	70-28 SBS OR SBR	64-22
RAP% (Max):	10%	25%
Design Air Voids:	4.0% @ N=50	4.0% @ N=50
Mixture Composition: (GRADATION MIXTURE)	IL 9.5	IL 19.0
Friction Aggregate:	N.A.	N.A.
Mixture Weight:	112 LBS/SQ. YD./IN.	112 LBS/SQ. YD./IN.

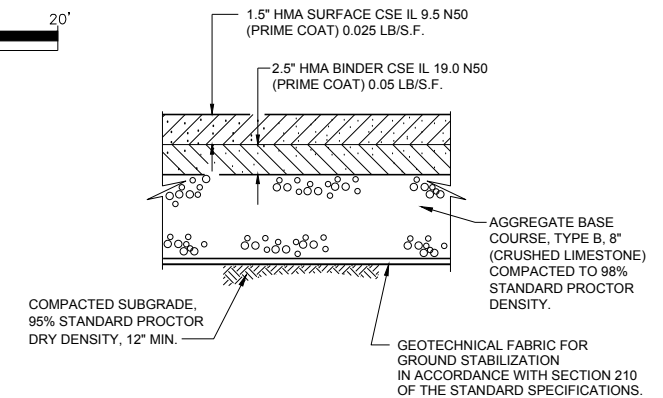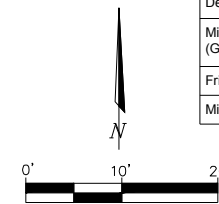

HMA PAVEMENT, 4"

SCALE: N.T.S.

Issued

Rev Date
Description

Designed: DLH 04/30/2021
Drawn: KBF 6/3/2022
Checked: DLH 6/3/2022
Approved: DLH 6/3/2022

PROJECT NUMBER
20200088

SHEET REFERENCE NUMBER

C208A

S:\ENGINEERING\PROJECTS\WOODFORD COUNTY\20200088 RLF CLOSEOUT PROJ 2- SIDEWALKS\400 CAD\403 PLANS\C207-EUREKA-7A.DWG 6/13/2022 5:00 PM

Issued

Rev Date Description


Rev	Date	Description

Designed: DLH 04/30/2021
Drawn: KBF 6/3/2022
Checked: DLH 6/3/2022
Approved: DLH 6/3/2022

PROJECT NUMBER
20200088

SHEET REFERENCE NUMBER

C208B

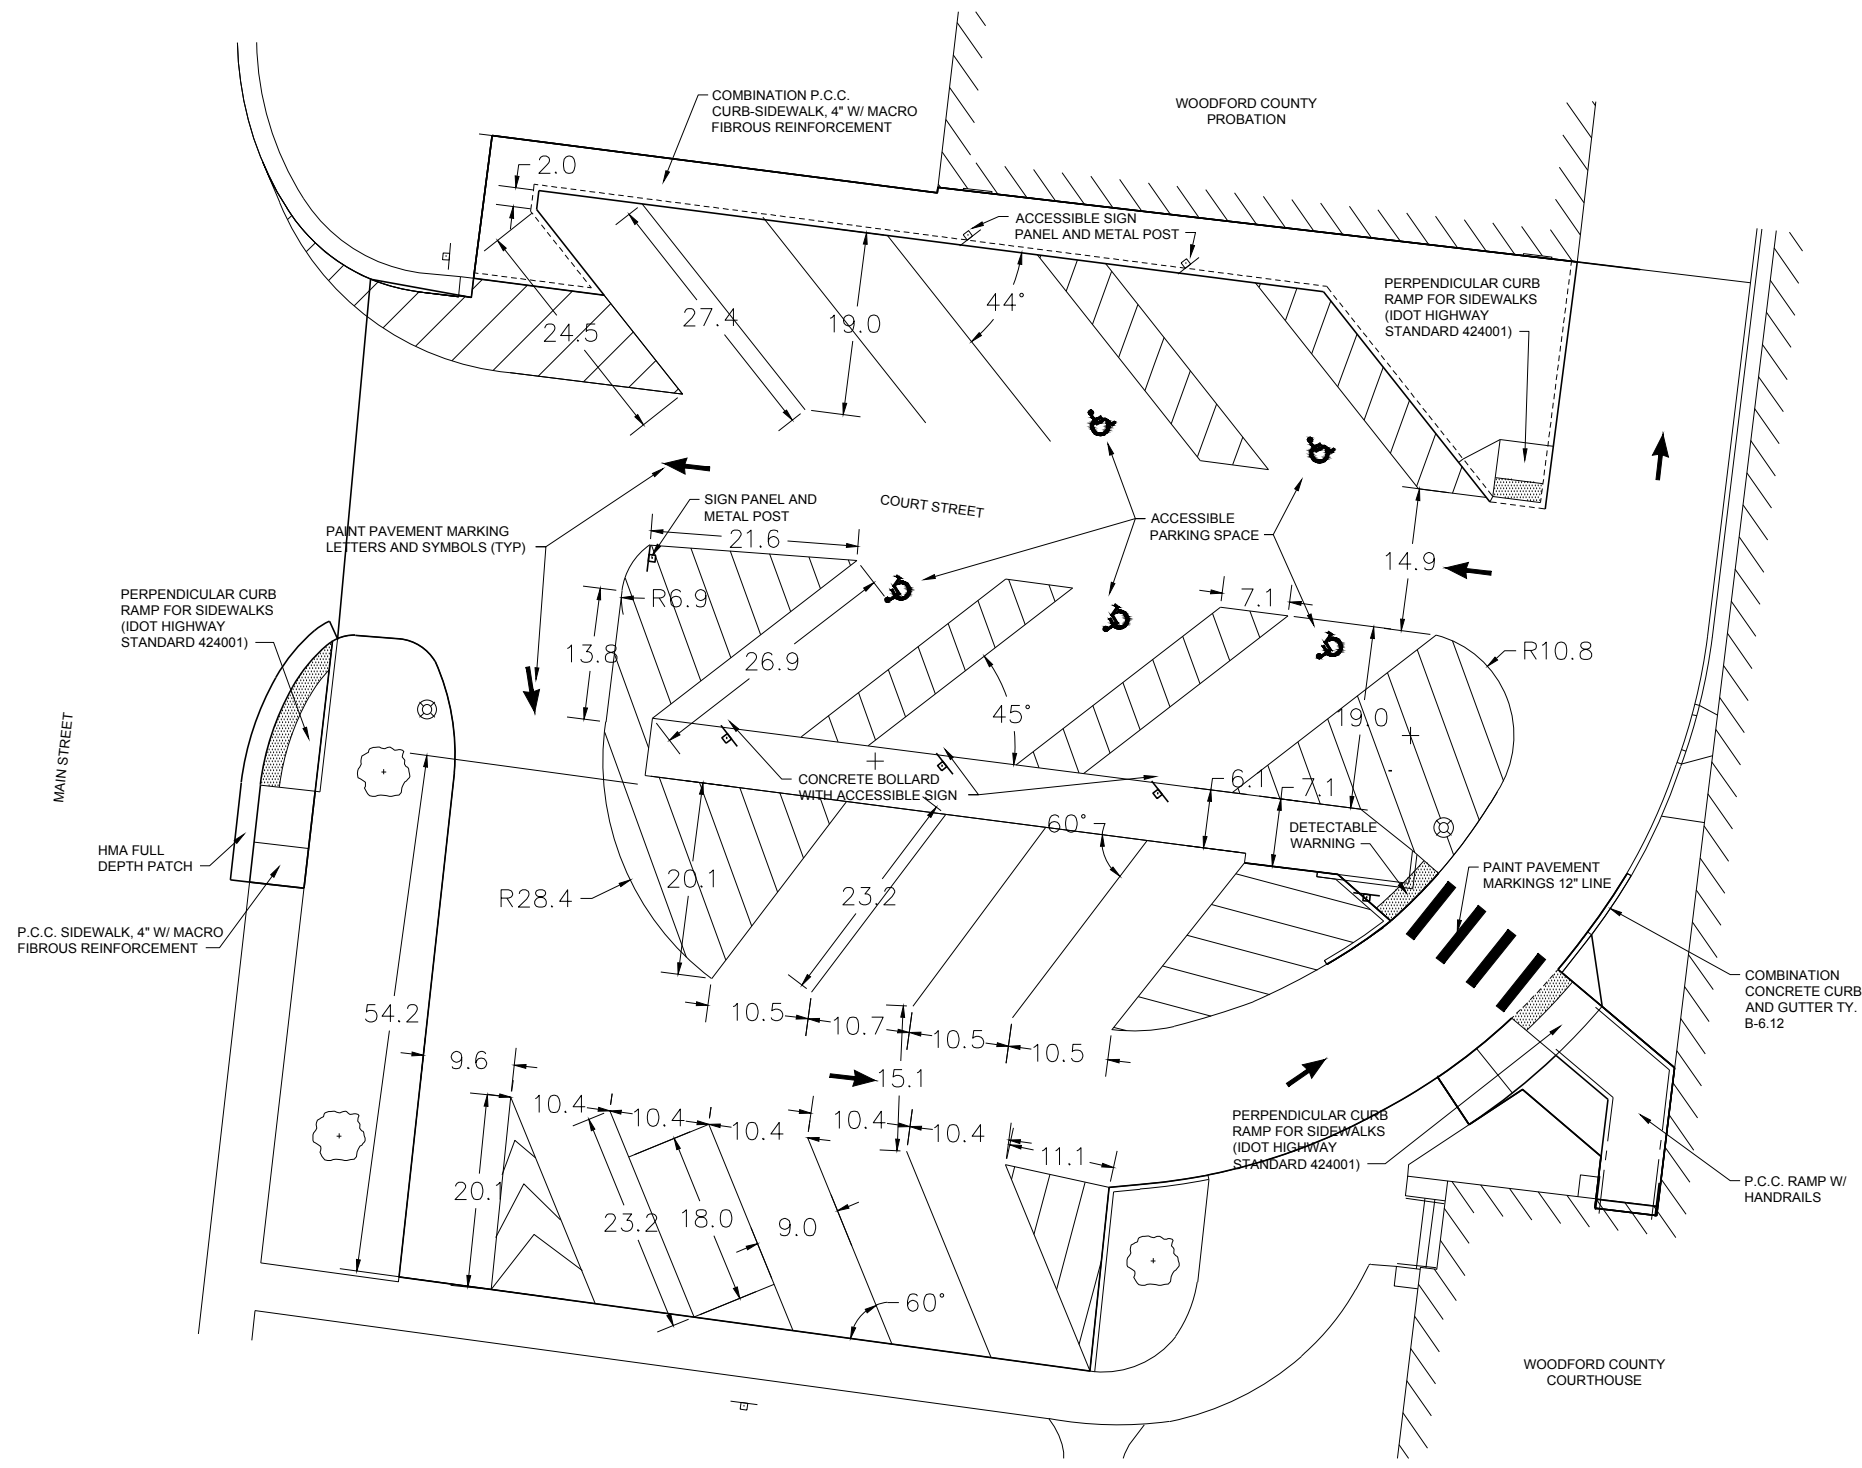

EUREKA -WOODFORD COUNTY COURTHOUSE QUANTITIES (Original)

NO.	ITEM	UNIT	APPROXIMATE QUANTITY
1	HMA FULL DEPTH PATCH	SQ. YD.	6
2	COMBINATION P.C.C. CURB-SIDEWALK, 4\"/>		


EUREKA -WOODFORD COUNTY COURTHOUSE QUANTITIES (Addition)

NO.	ITEM	UNIT	APPROXIMATE QUANTITY
1	PAVEMENT MARKING, 4\"/>		

EUREKA - WOODFORD COUNTY COURTHOUSE SITE LAYOUT PLAN

SCALE: 1" = 10'

- NOTES**
Areas (Sq. Ft.)
Upper region-779.54
Upper Island-114.91
Lower Island-240.6
Lower region-8332.52

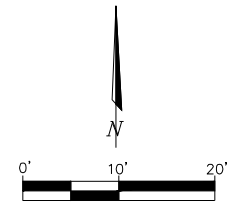

Additional Work Eureka Courthouse

		Quantity	Unit Price	Cost
Pavement Marking, 4" Line (Yellow)	Foot	700	\$ 1.50	\$ 1,050.00
Pavement Marking, Letters & Symbols	Sq Ft	35	\$ 6.00	\$ 210.00
Parking Block Removal	Each	4	\$ 50.00	\$ 200.00
Curb Removal	LF	120	\$ 14.00	\$ 1,680.00
1.5" Pavement Milling	Sq Yd	1013	\$ 12.00	\$ 12,156.00
Tree Removal	Each	2	\$ 3,000.00	\$ 6,000.00
Landscape Stone Removal	Sq Yd	44	\$ 15.00	\$ 660.00
Earth Excavation	Cu Yd	18	\$ 26.00	\$ 468.00
Metal Sign Post Removal	Each	1	\$ 100.00	\$ 100.00
Hot-Mix Asphalt Surface Course IL 9.5 N50, 1.5"	Ton	90	\$ 240.00	\$ 21,600.00
Hot-Mix Asphalt Binder Course IL 19.0 N50, 2.5"	Ton	6	\$ 240.00	\$ 1,440.00
Aggregate Base Course, Type B, 8"	Sq Yd	44	\$ 35.00	\$ 1,540.00
Geotechnical Fabric for Ground Stabilization	Sq Yd	44	\$ 3.00	\$ 132.00
Hot-Mix Asphalt Prime Coat	Lbs	1000	\$ 4.00	\$ 4,000.00
				\$ 51,236.00