


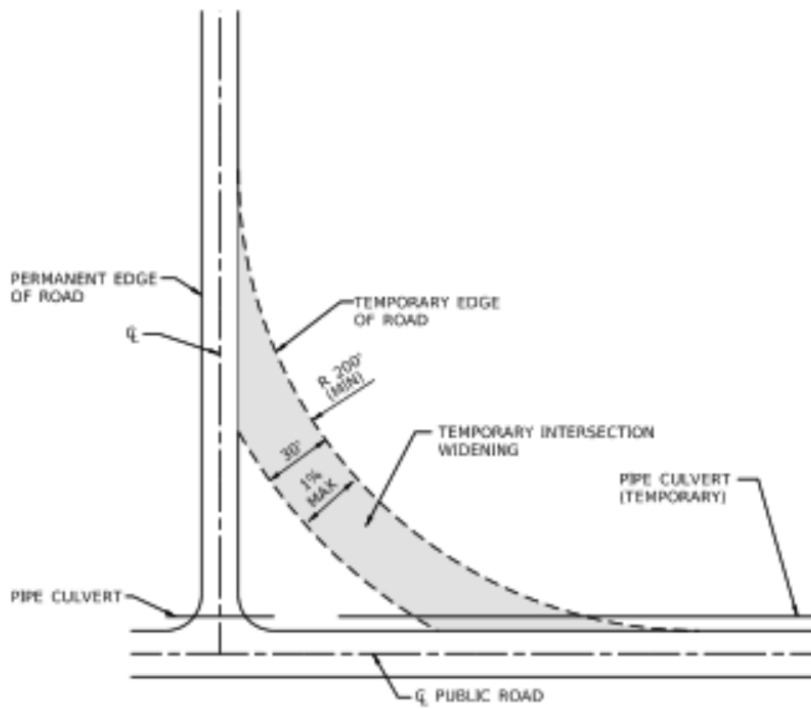
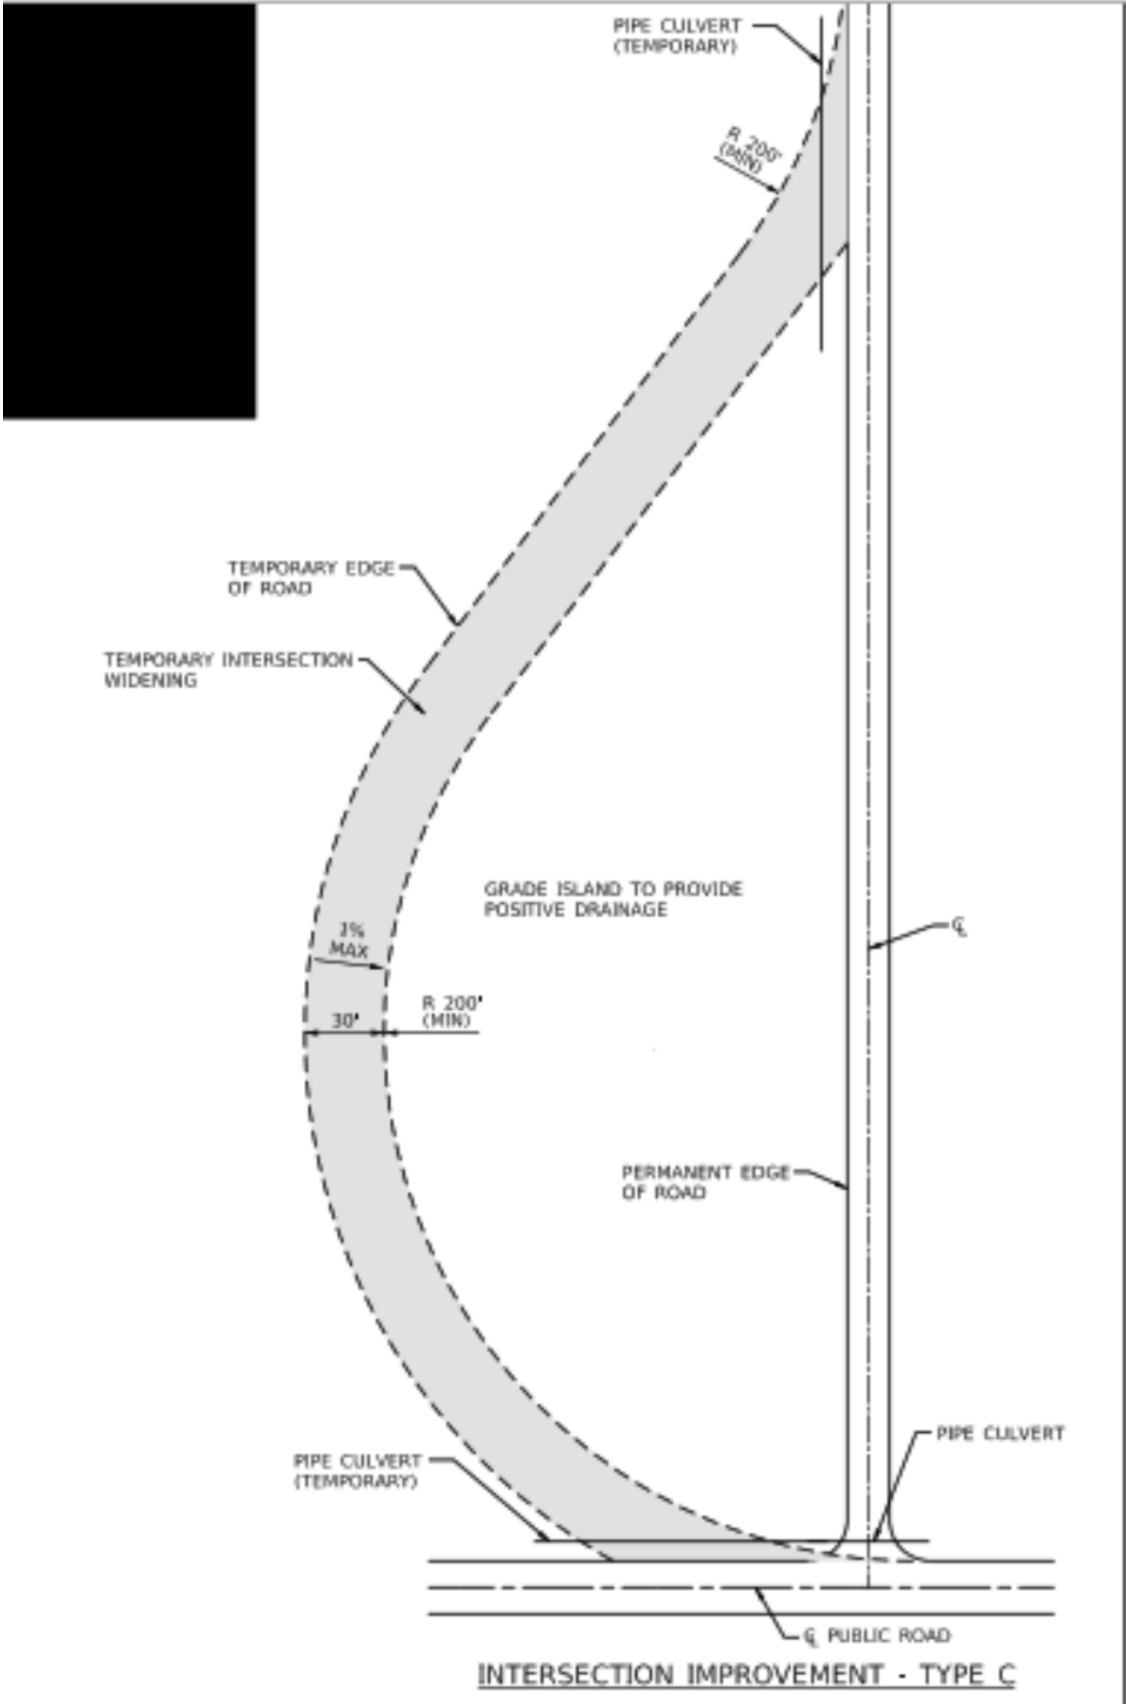
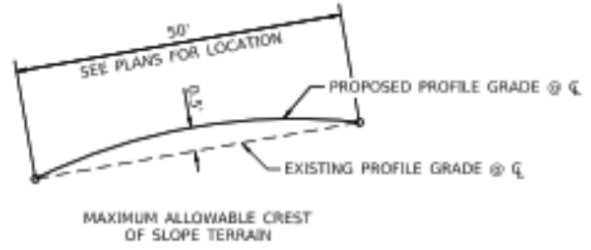


**INTERSECTION IMPROVEMENT - TYPE A**

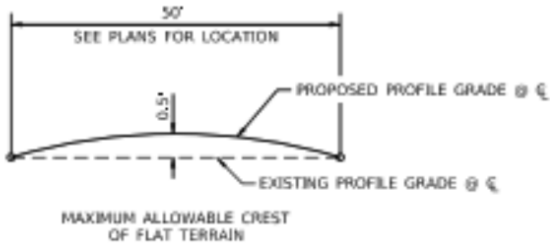

**INTERSECTION IMPROVEMENT - TYPE B**

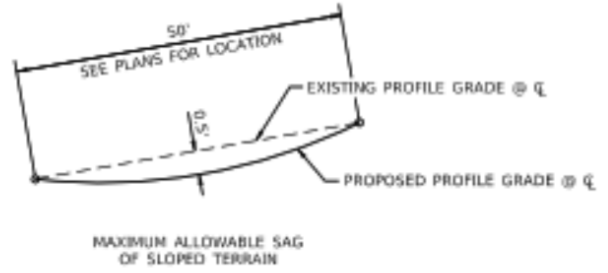

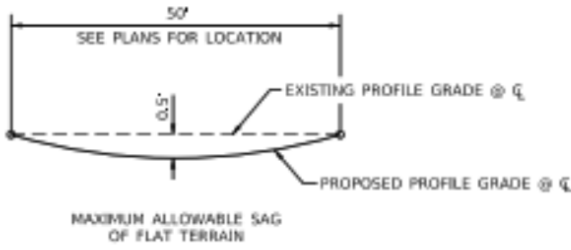

MAXIMUM DEFLECTION FOR  
PUBLIC ROADS  
NOT TO SCALE