



PLOTTED: 05/12/20 03:46:41 PM FILENAME: F:\darcy\20001564 - Woodford Wind Energy Collection\3.0 Design\3.2 Drawings\20001564-0604.dwg USER: kosterwald

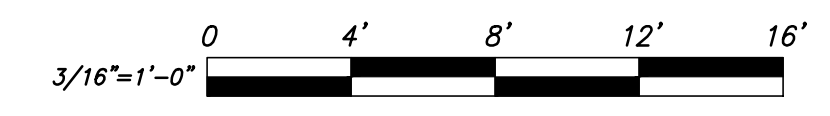

COPYRIGHT © 2020 ATWELL, LLC  
 THIS DRAWING IS A COPYRIGHTED INSTRUMENT OF SERVICE OF ATWELL, LLC. ANY RE-USE OR COPYING OF ANY PORTION OF THIS DRAWING WITHOUT WRITTEN PERMISSION FROM AN AUTHORIZED EMPLOYEE OF ATWELL, LLC IS STRICTLY PROHIBITED. ONLY DRAWINGS MARKED "FOR CONSTRUCTION" AND CONTAINING AN ORIGINAL P.E. STAMP AND SIGNATURE SHALL BE USED FOR CONSTRUCTION. ANY MEDIA TRANSMITTED ELECTRONICALLY SHALL NOT BE CONSIDERED A CERTIFIED DOCUMENT.  
 ST: REG: EXP:

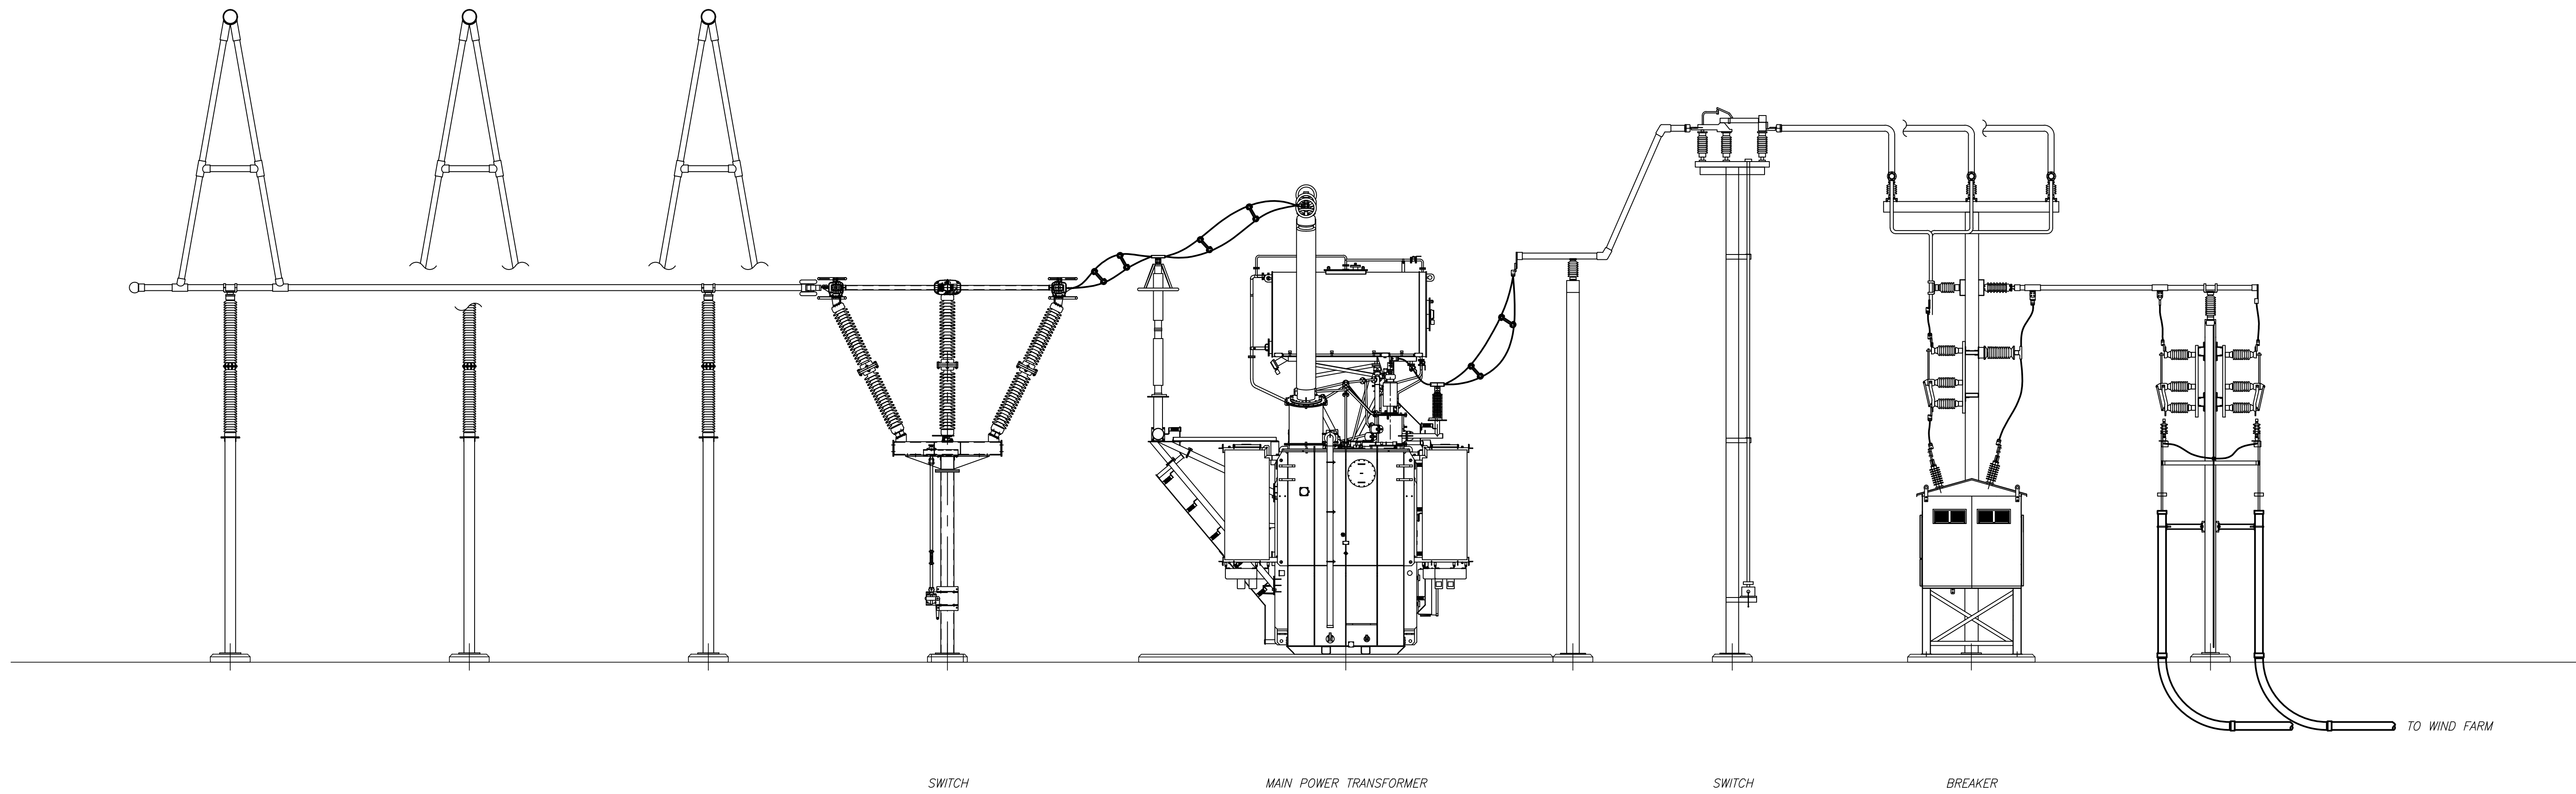

REV	DESCRIPTION	ENG	DWN	CHK	DATE	ENG: A. NORD
A	CONCEPTUAL DESIGN	AMN	KLO	SGP	05/12/20	DWN: K. OSTERWALD
						CHK: S. PERRIE
						APP: S. PERRIE
						DATE:

PANTHER GROVE WIND, LLC			
345-34.5kV SUBSTATION ELECTRICAL ELEVATIONS			
SCALE:	AS SHOWN	PROJECT NUMBER	DRAWING
AS PLOTTED ON ARCH-D PAPER FORMAT, PLOT SCALE=1:1		20001564	0604
			REV
			A