


PLOTED: 05/19/20 01:30:17 PM FILENAME: F:\darcy\20001564 - Woodford Wind Energy Collection\3.0 Design\3.2 Drawings\20001564n-0603.dwg USER: kosterwald

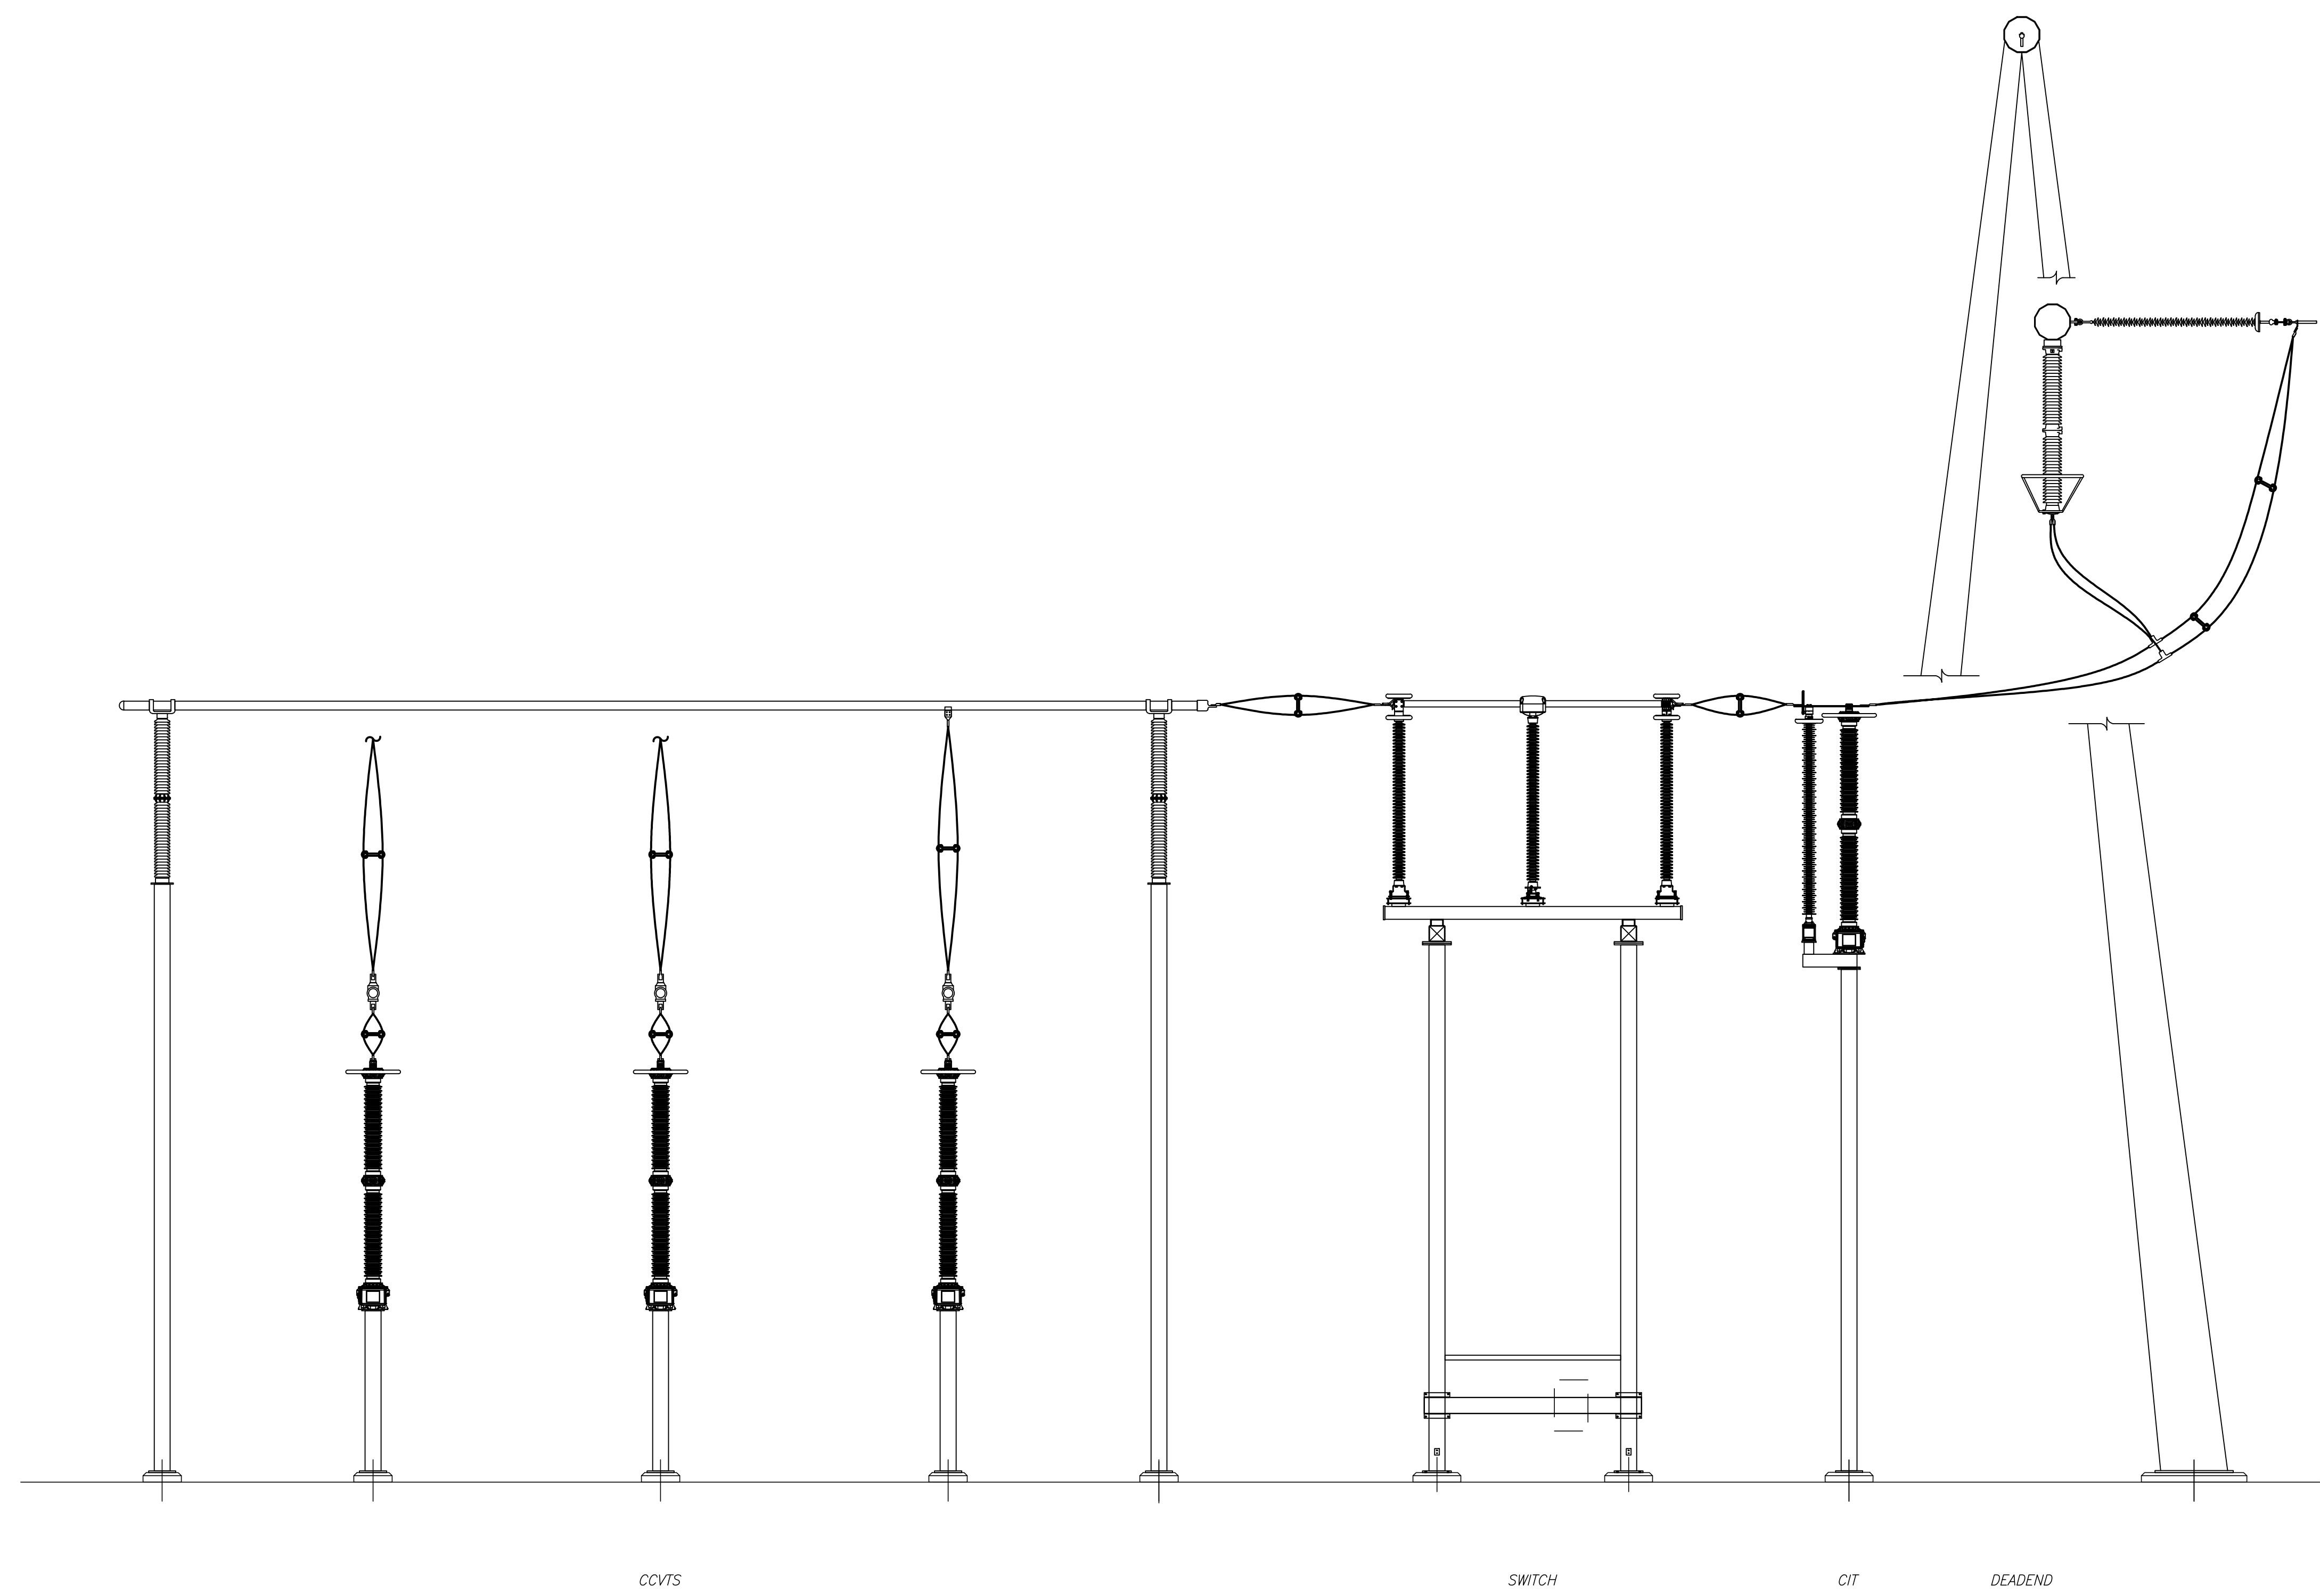

CCVTs

SWITCH

CIT

DEADEND

DIMENSIONS SHOWN IN THESE DRAWINGS ARE FOR INDICATIVE PURPOSES FOR THE WOODFORD COUNTY SPECIAL USE PERMIT APPLICATION AND ARE SUBJECT TO CHANGE FROM WHAT ACTUALLY GETS CONSTRUCTED.



ATWELL
 866.850.4200 www.atwell-group.com
 143 UNION BOULEVARD, SUITE 700
 LAKEWOOD, CO 80228
 303.462.1100

COPYRIGHT © 2020 ATWELL, LLC
 THIS DRAWING IS A COPYRIGHTED INSTRUMENT OF SERVICE OF ATWELL, LLC. ANY RE-USE OR COPYING OF ANY PORTION OF THIS DRAWING WITHOUT WRITTEN PERMISSION FROM AN AUTHORIZED EMPLOYEE OF ATWELL, LLC IS STRICTLY PROHIBITED. ONLY DRAWINGS MARKED "FOR CONSTRUCTION" AND CONTAINING AN ORIGINAL P.E. STAMP AND SIGNATURE SHALL BE USED FOR CONSTRUCTION. ANY MEDIA TRANSMITTED ELECTRONICALLY SHALL NOT BE CONSIDERED A CERTIFIED DOCUMENT.

ST: REG: EXP:



REV	DESCRIPTION	ENG	DWN	CHK	DATE	ENG: A. NORD
A	CONCEPTUAL DESIGN	AMN	KLO	SGP	05/19/20	DWN: K. OSTERWALD
						CHK: S. PERRIE
						APP: S. PERRIE
						DATE:

COMED SUBSTATION			
ELECTRICAL ELEVATIONS			
SCALE:	AS SHOWN	PROJECT NUMBER	DRAWING
AS PLOTTED ON ARCH-D PAPER FORMAT, PLOT SCALE=1:1		20001564N	0603
		REV	A