



PLOTTED: 05/19/20 01:14:47 PM FILENAME: F:\darcy\20001564 - Woodford Wind Energy Collection\3.0 Design\3.2 Drawings\20001564n-0001.dwg USER: kosterswald

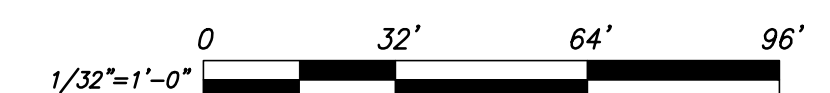

DIMENSIONS SHOWN IN THESE DRAWINGS ARE FOR INDICATIVE PURPOSES FOR THE WOODFORD COUNTY SPECIAL USE PERMIT APPLICATION AND ARE SUBJECT TO CHANGE FROM WHAT ACTUALLY GETS CONSTRUCTED.

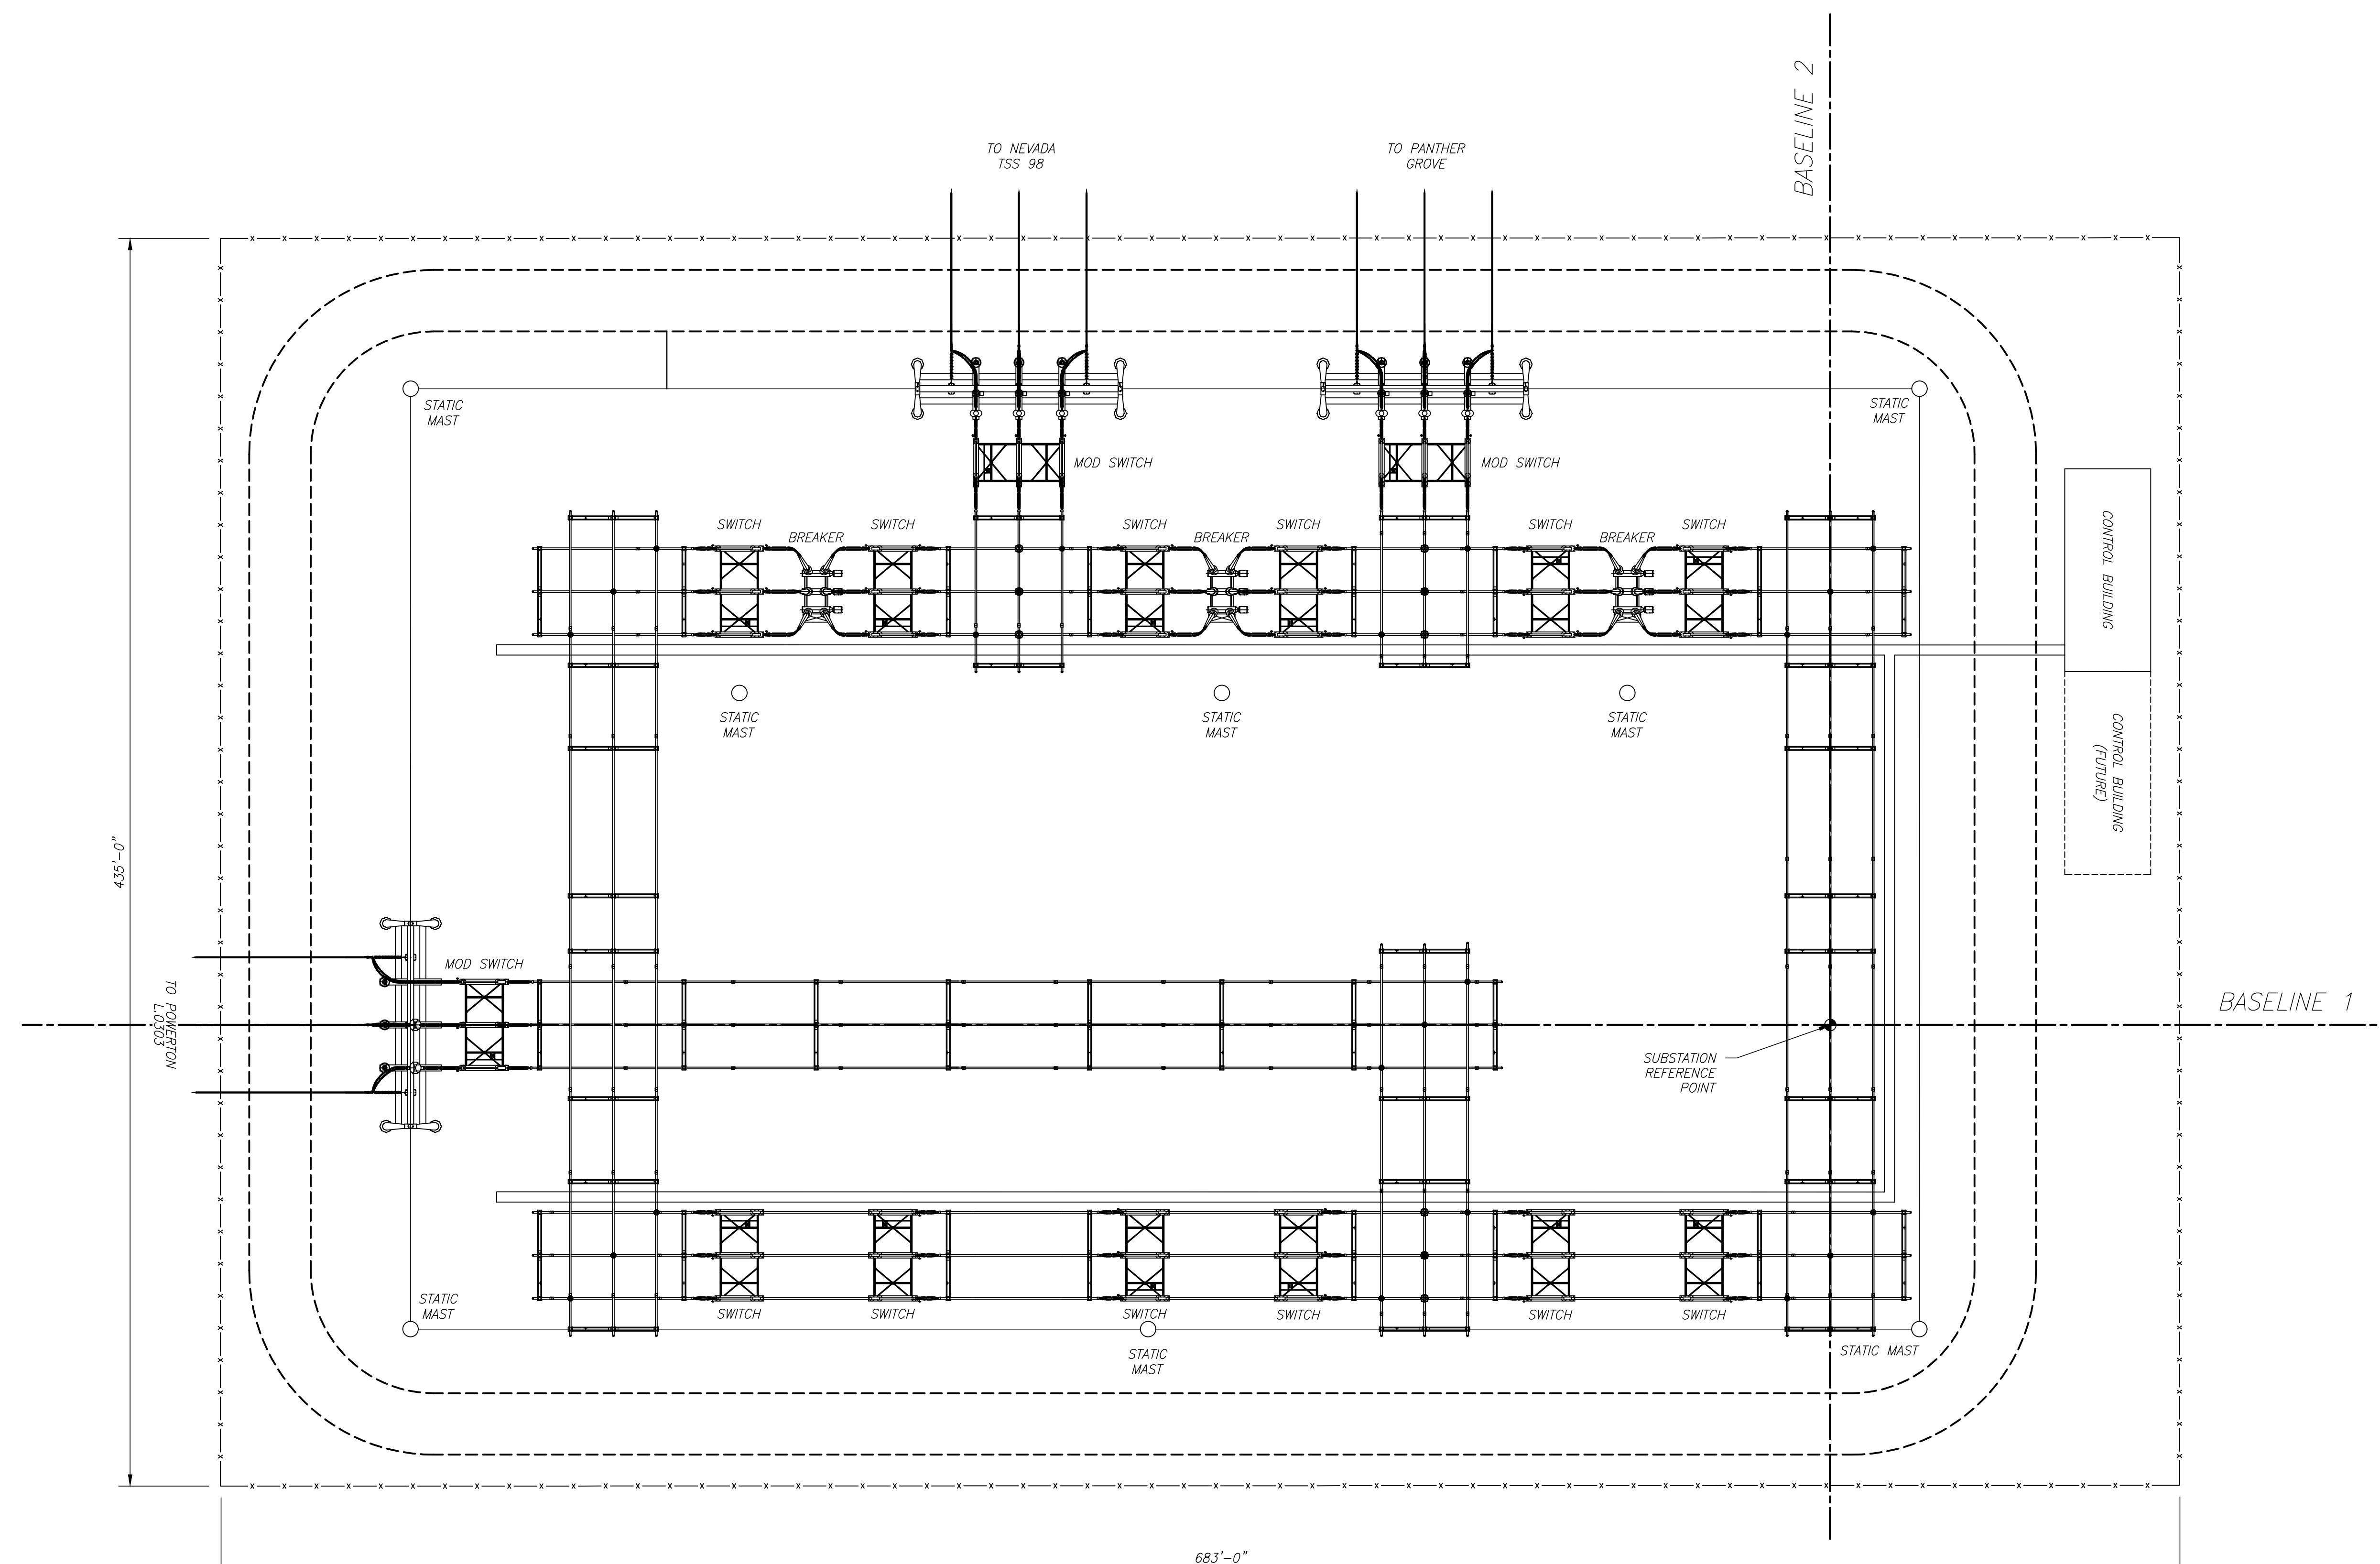

COPYRIGHT © 2020 ATWELL, LLC  
 THIS DRAWING IS A COPYRIGHTED INSTRUMENT OF SERVICE OF ATWELL, LLC. ANY RE-USE OR COPYING OF ANY PORTION OF THIS DRAWING WITHOUT WRITTEN PERMISSION FROM AN AUTHORIZED EMPLOYEE OF ATWELL, LLC IS STRICTLY PROHIBITED. ONLY DRAWINGS MARKED "FOR CONSTRUCTION" AND CONTAINING AN ORIGINAL P.E. STAMP AND SIGNATURE SHALL BE USED FOR CONSTRUCTION. ANY MEDIA TRANSMITTED ELECTRONICALLY SHALL NOT BE CONSIDERED A CERTIFIED DOCUMENT.

ST: REG: EXP:



REV	DESCRIPTION	ENG	DWN	CHK	DATE	ENG: A. NORD
A	CONCEPTUAL DESIGN	AMN	KLO	SGP	05/19/20	DWN: K. OSTERWALD
						CHK: S. PERRIE
						APP: S. PERRIE
						DATE:

COMED SUBSTATION			
GENERAL ARRANGEMENT			
SCALE:	PROJECT NUMBER	DRAWING	REV
AS SHOWN	20001564N	0001	A
AS PLOTTED ON ARCH-D PAPER FORMAT, PLOT SCALE=1:1			